


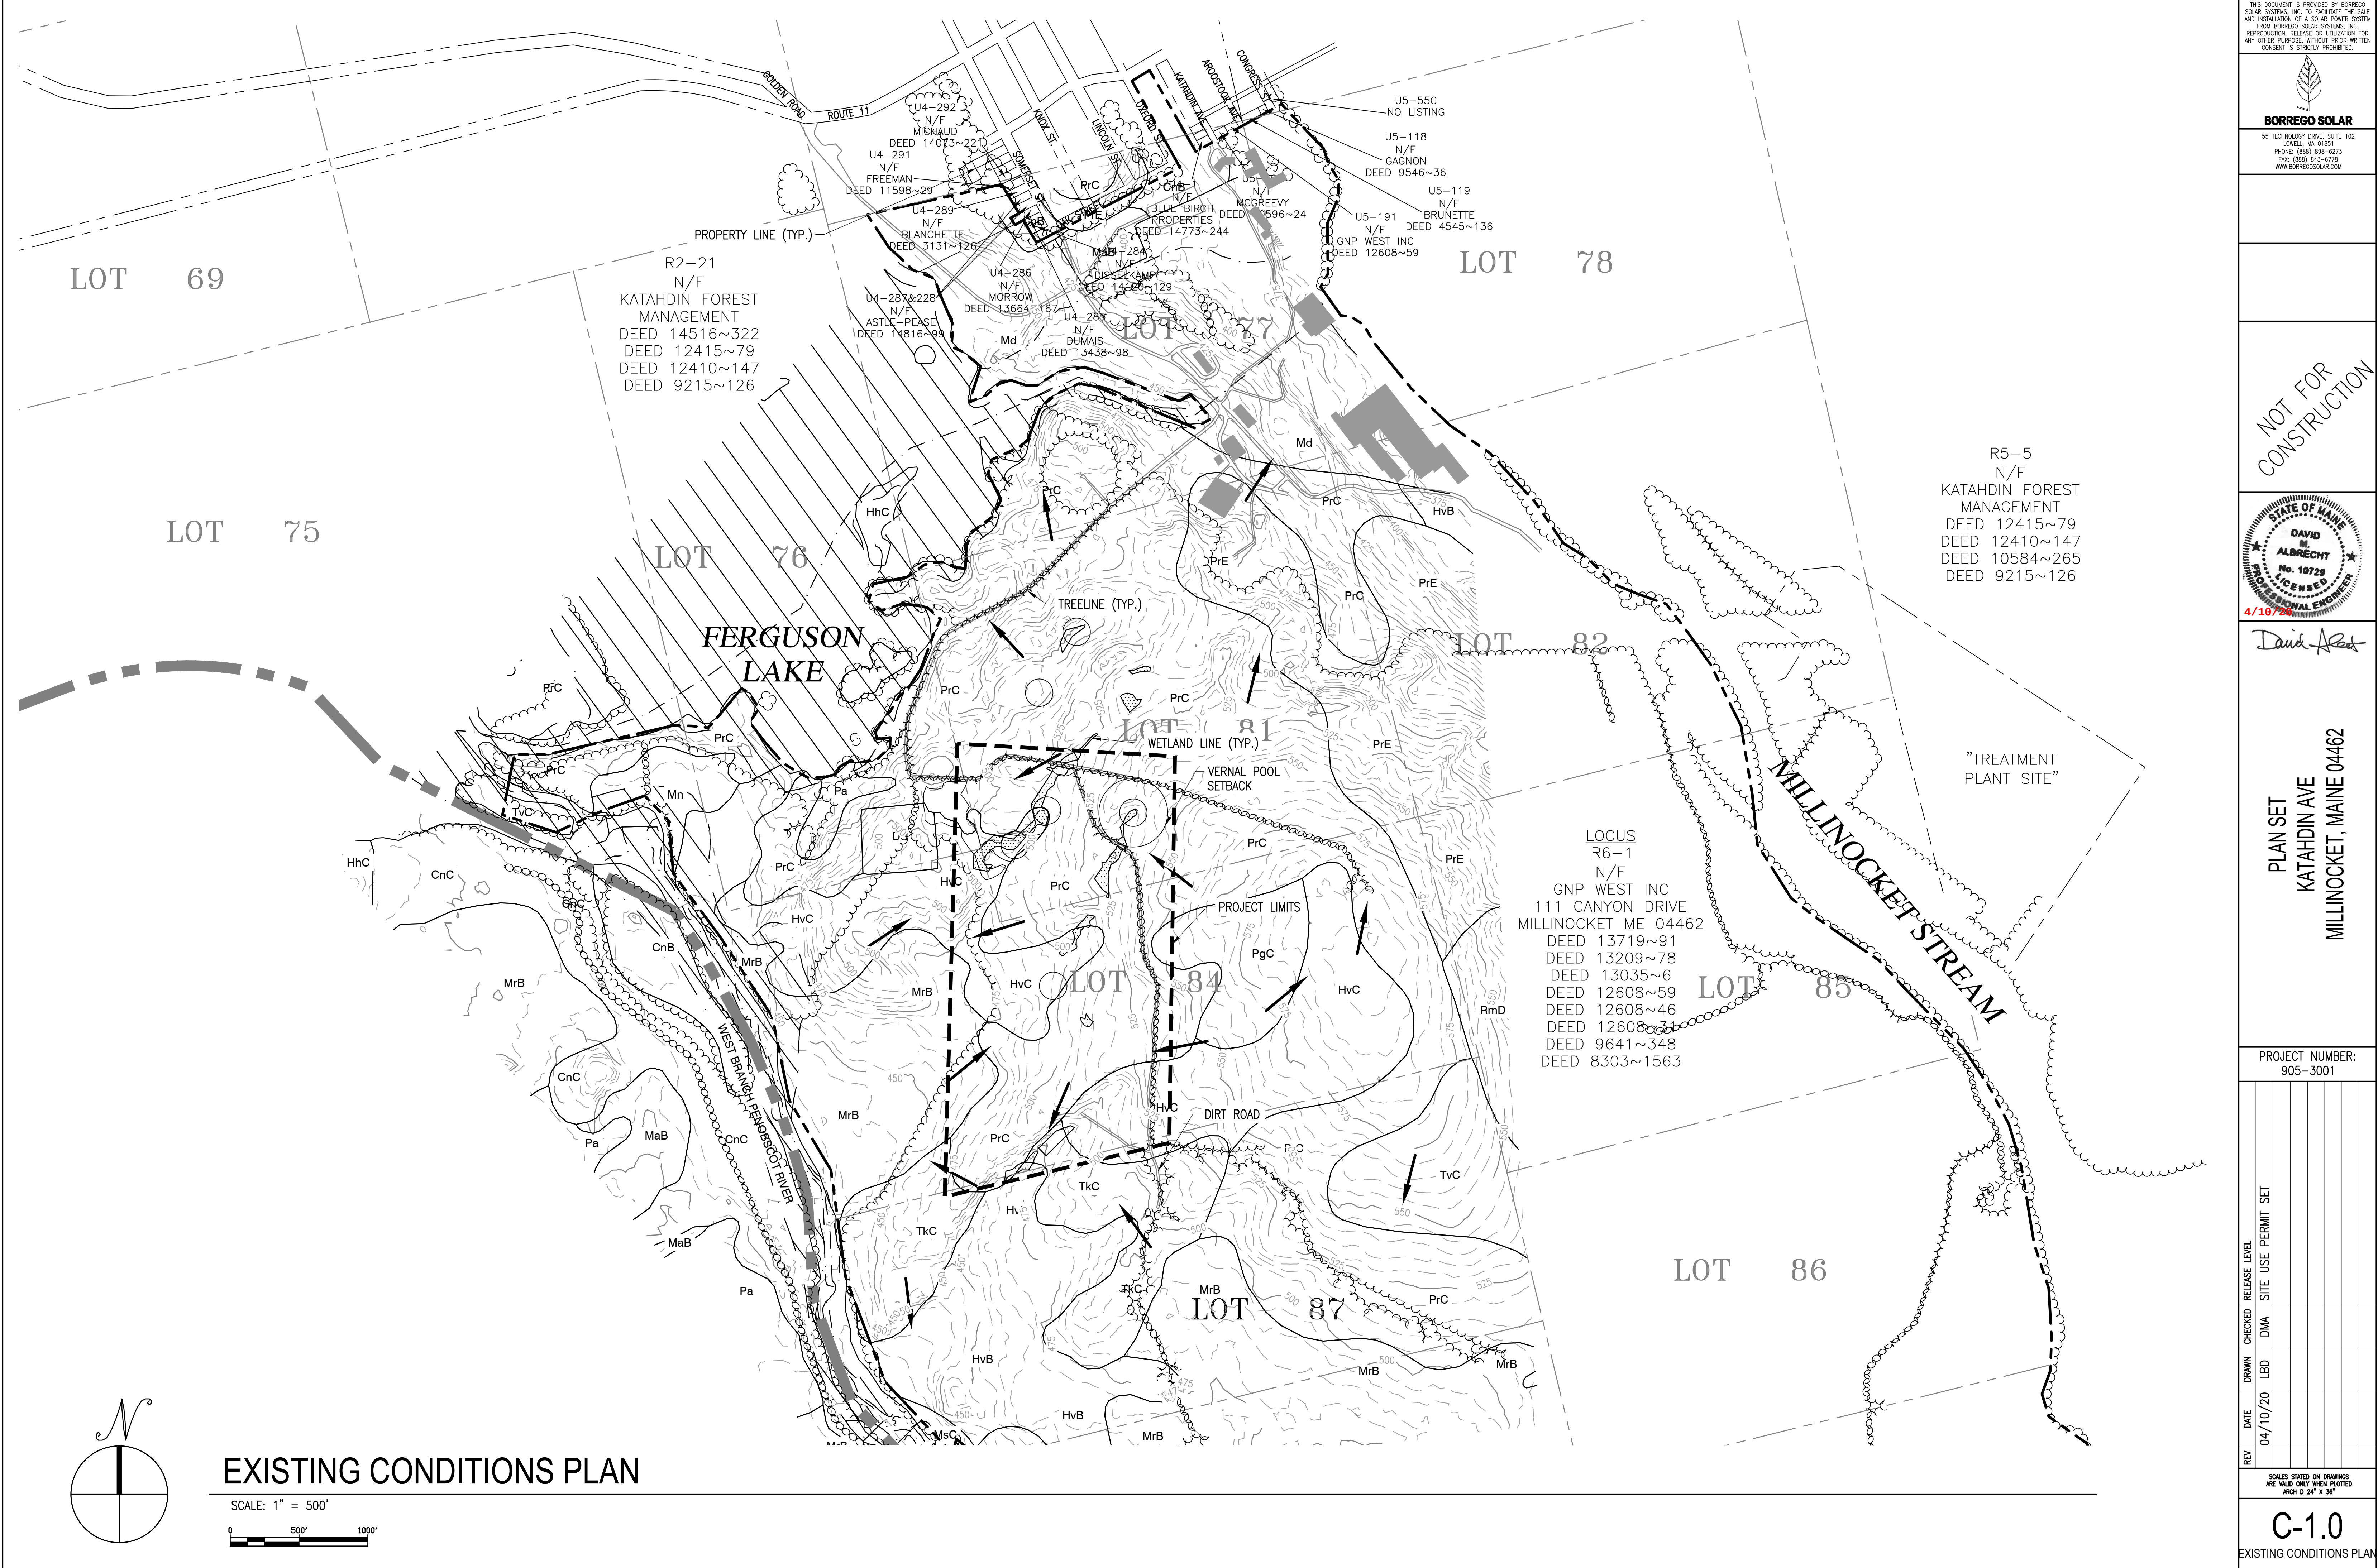

THIS DOCUMENT IS PROVIDED BY BORREGO SOLAR SYSTEMS, INC. TO FACILITATE THE SALE AND INSTALLATION OF A SOLAR POWER SYSTEM FROM BORREGO SOLAR SYSTEMS, INC. REPRODUCTION, RELEASE, OR UTILIZATION FOR ANY OTHER PURPOSE, WITHOUT PRIOR WRITTEN CONSENT, IS STRICTLY PROHIBITED.

BORREGO SOLAR
55 TECHNOLOGY DRIVE, SUITE 102
LOWELL, MA 01851
PHONE: (888) 898-6273
FAX: (888) 843-6778
WWW.BORREGOSOLAR.COM

NOT FOR CONSTRUCTION

STATE OF MAINE
DAVID M. ALBRECHT
No. 10728
LICENSED PROFESSIONAL ENGINEER
4/18/20

David M. Albrecht


PLAN SET
KATAHDIN AVE
MILLINOCKET, MAINE 04462

PROJECT NUMBER:
905-3001

REV	DATE	DRAWN	CHECKED	RELEASE LEVEL
	04/10/20	LBD	DWA	SITE USE PERMIT SET

SCALES STATED ON DRAWINGS
ARE VALID ONLY WHEN PLOTTED
ARCH D 24" X 36"

C-1.0
EXISTING CONDITIONS PLAN

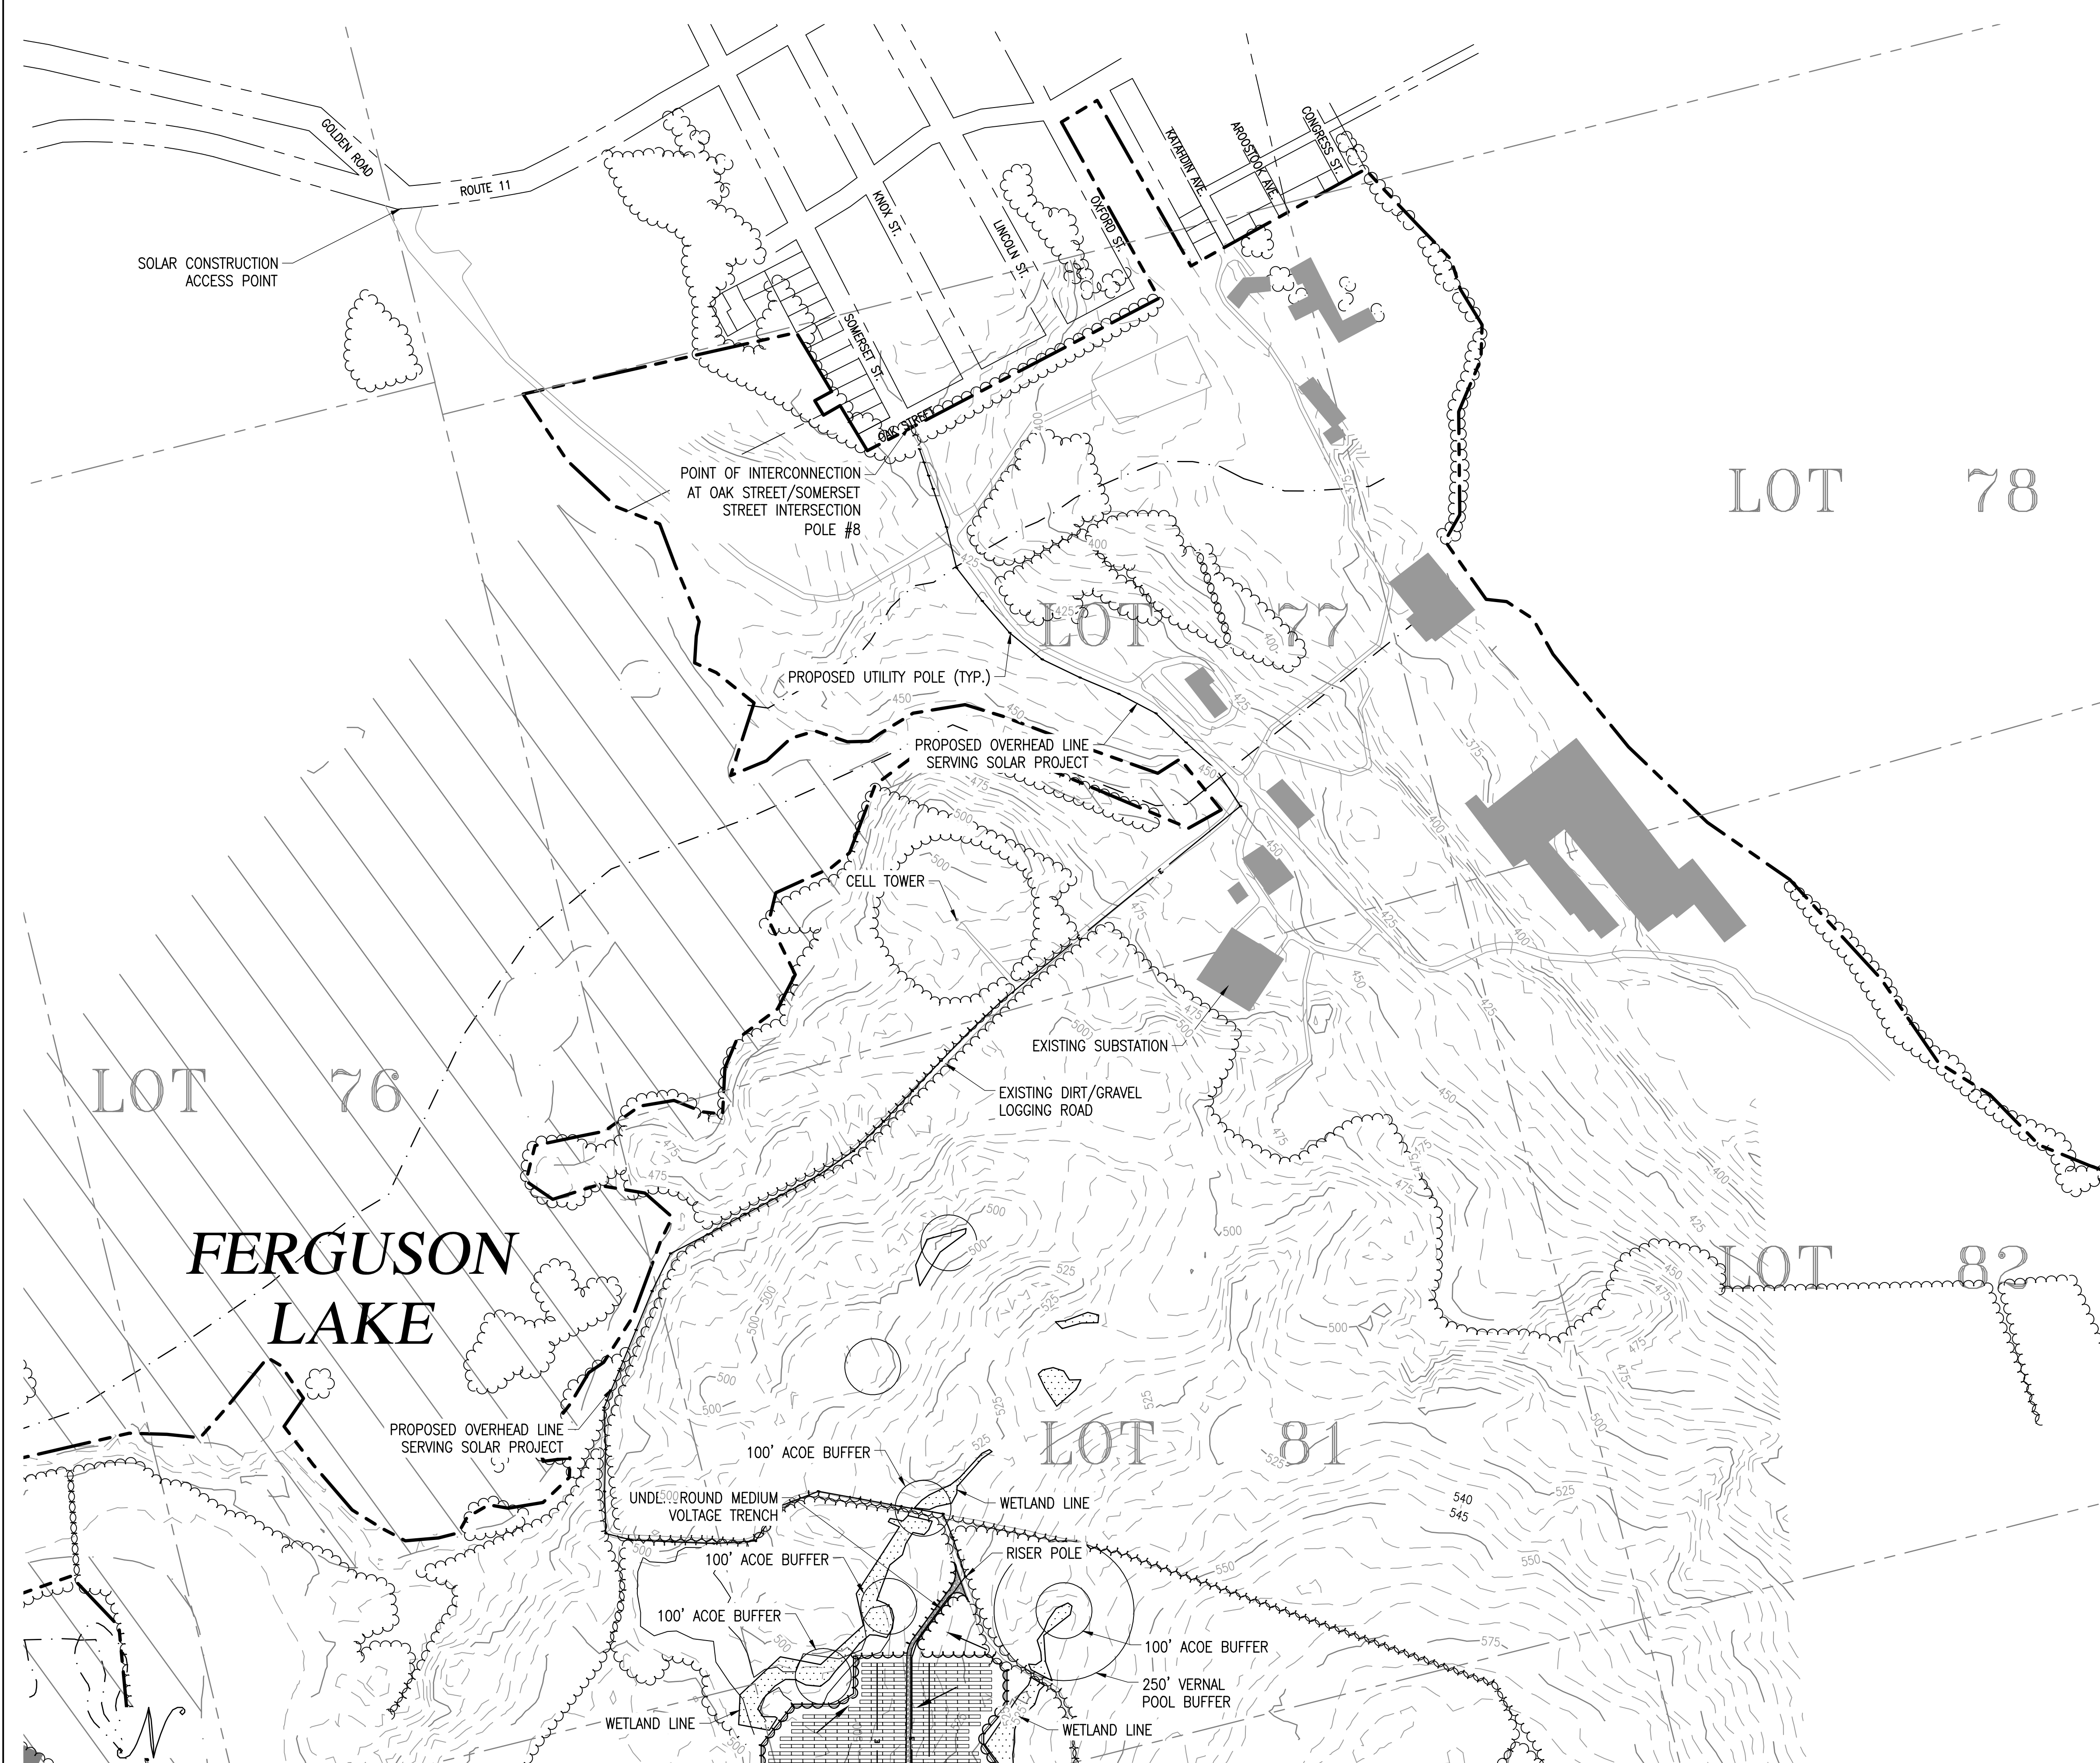

PROPOSED SITE PLAN - ACCESS ROAD & INTERCONNECTION ROUTE

SCALE: 1" = 300'

LEGEND

- SOLAR MODULES
- ROAD (GRAVEL)
- FENCE LINE
- PROPERTY LINE
- FLOW DIRECTION
- (E) MAJOR CONTOUR
- (E) MINOR CONTOUR
- TREELINE
- SILT FENCE
- WETLANDS

RESOURCE NOTES:

- NATURAL RESOURCE FIELD SURVEYS WERE COMPLETED BY CES INC. IN DECEMBER 2019 AND JANUARY 2020 ON A PORTION OF THE SITE, AS SHOWN ON THIS PLAN.
- WETLANDS WERE IDENTIFIED AND DELINEATED IN ACCORDANCE WITH 1987 CORPS OF ENGINEERS WETLAND DELINEATION MANUAL AND THE 2012 NORTHCENTRAL AND NORTHEAST REGIONAL SUPPLEMENT (VERSION 2.0).
- VERNAL POOL DATA SHOWN HEREON WAS PROVIDED BY OUR KATAHDIN, BASED ON ASSESSMENTS COMPLETED BY S.W. COLE ENGINEERING IN 2018.

OWNER:

APPLICANT: C/O BORREGO SOLAR SYSTEMS, INC.
ATTN: DAVID ALBRECHT
55 TECHNOLOGY DRIVE, SUITE 102
LOWELL, MA 01851

ENGINEER: C/O BORREGO SOLAR SYSTEMS, INC.
ATTN: DAVID ALBRECHT
55 TECHNOLOGY DRIVE, SUITE 102
LOWELL, MA 01851

THIS DOCUMENT IS PROVIDED BY BORREGO SOLAR SYSTEMS, INC. TO FACILITATE THE SALE AND INSTALLATION OF A SOLAR POWER SYSTEM FROM BORREGO SOLAR SYSTEMS, INC. REPRODUCTION, RELEASE, OR UTILIZATION FOR ANY OTHER PURPOSE, WITHOUT PRIOR WRITTEN CONSENT IS STRICTLY PROHIBITED.

BORREGO SOLAR
55 TECHNOLOGY DRIVE, SUITE 102
LOWELL, MA 01851
PHONE: (888) 808-4273
FAX: (888) 843-6778
WWW.BORREGOSOLAR.COM

NOT FOR CONSTRUCTION

STATE OF MAINE
DAVID M. ALBRECHT
No. 10728
LICENSED PROFESSIONAL ENGINEER
4/18/20

PLAN SET
KATAHDIN AVE
MILLINOCKET, MAINE 04462


PROJECT NUMBER:
905-3001

REV	DATE	DRAWN	CHECKED	RELEASE LEVEL	SITE USE	PERMIT SET
	04/10/20	LBD	DMA			


SCALES STATED ON DRAWINGS ARE VALID ONLY WHEN PLOTTED AT 11" X 17" X 36"

C-2.0

PROPOSED SITE PLAN - ACCESS ROAD & INTERCONNECTION ROUTE

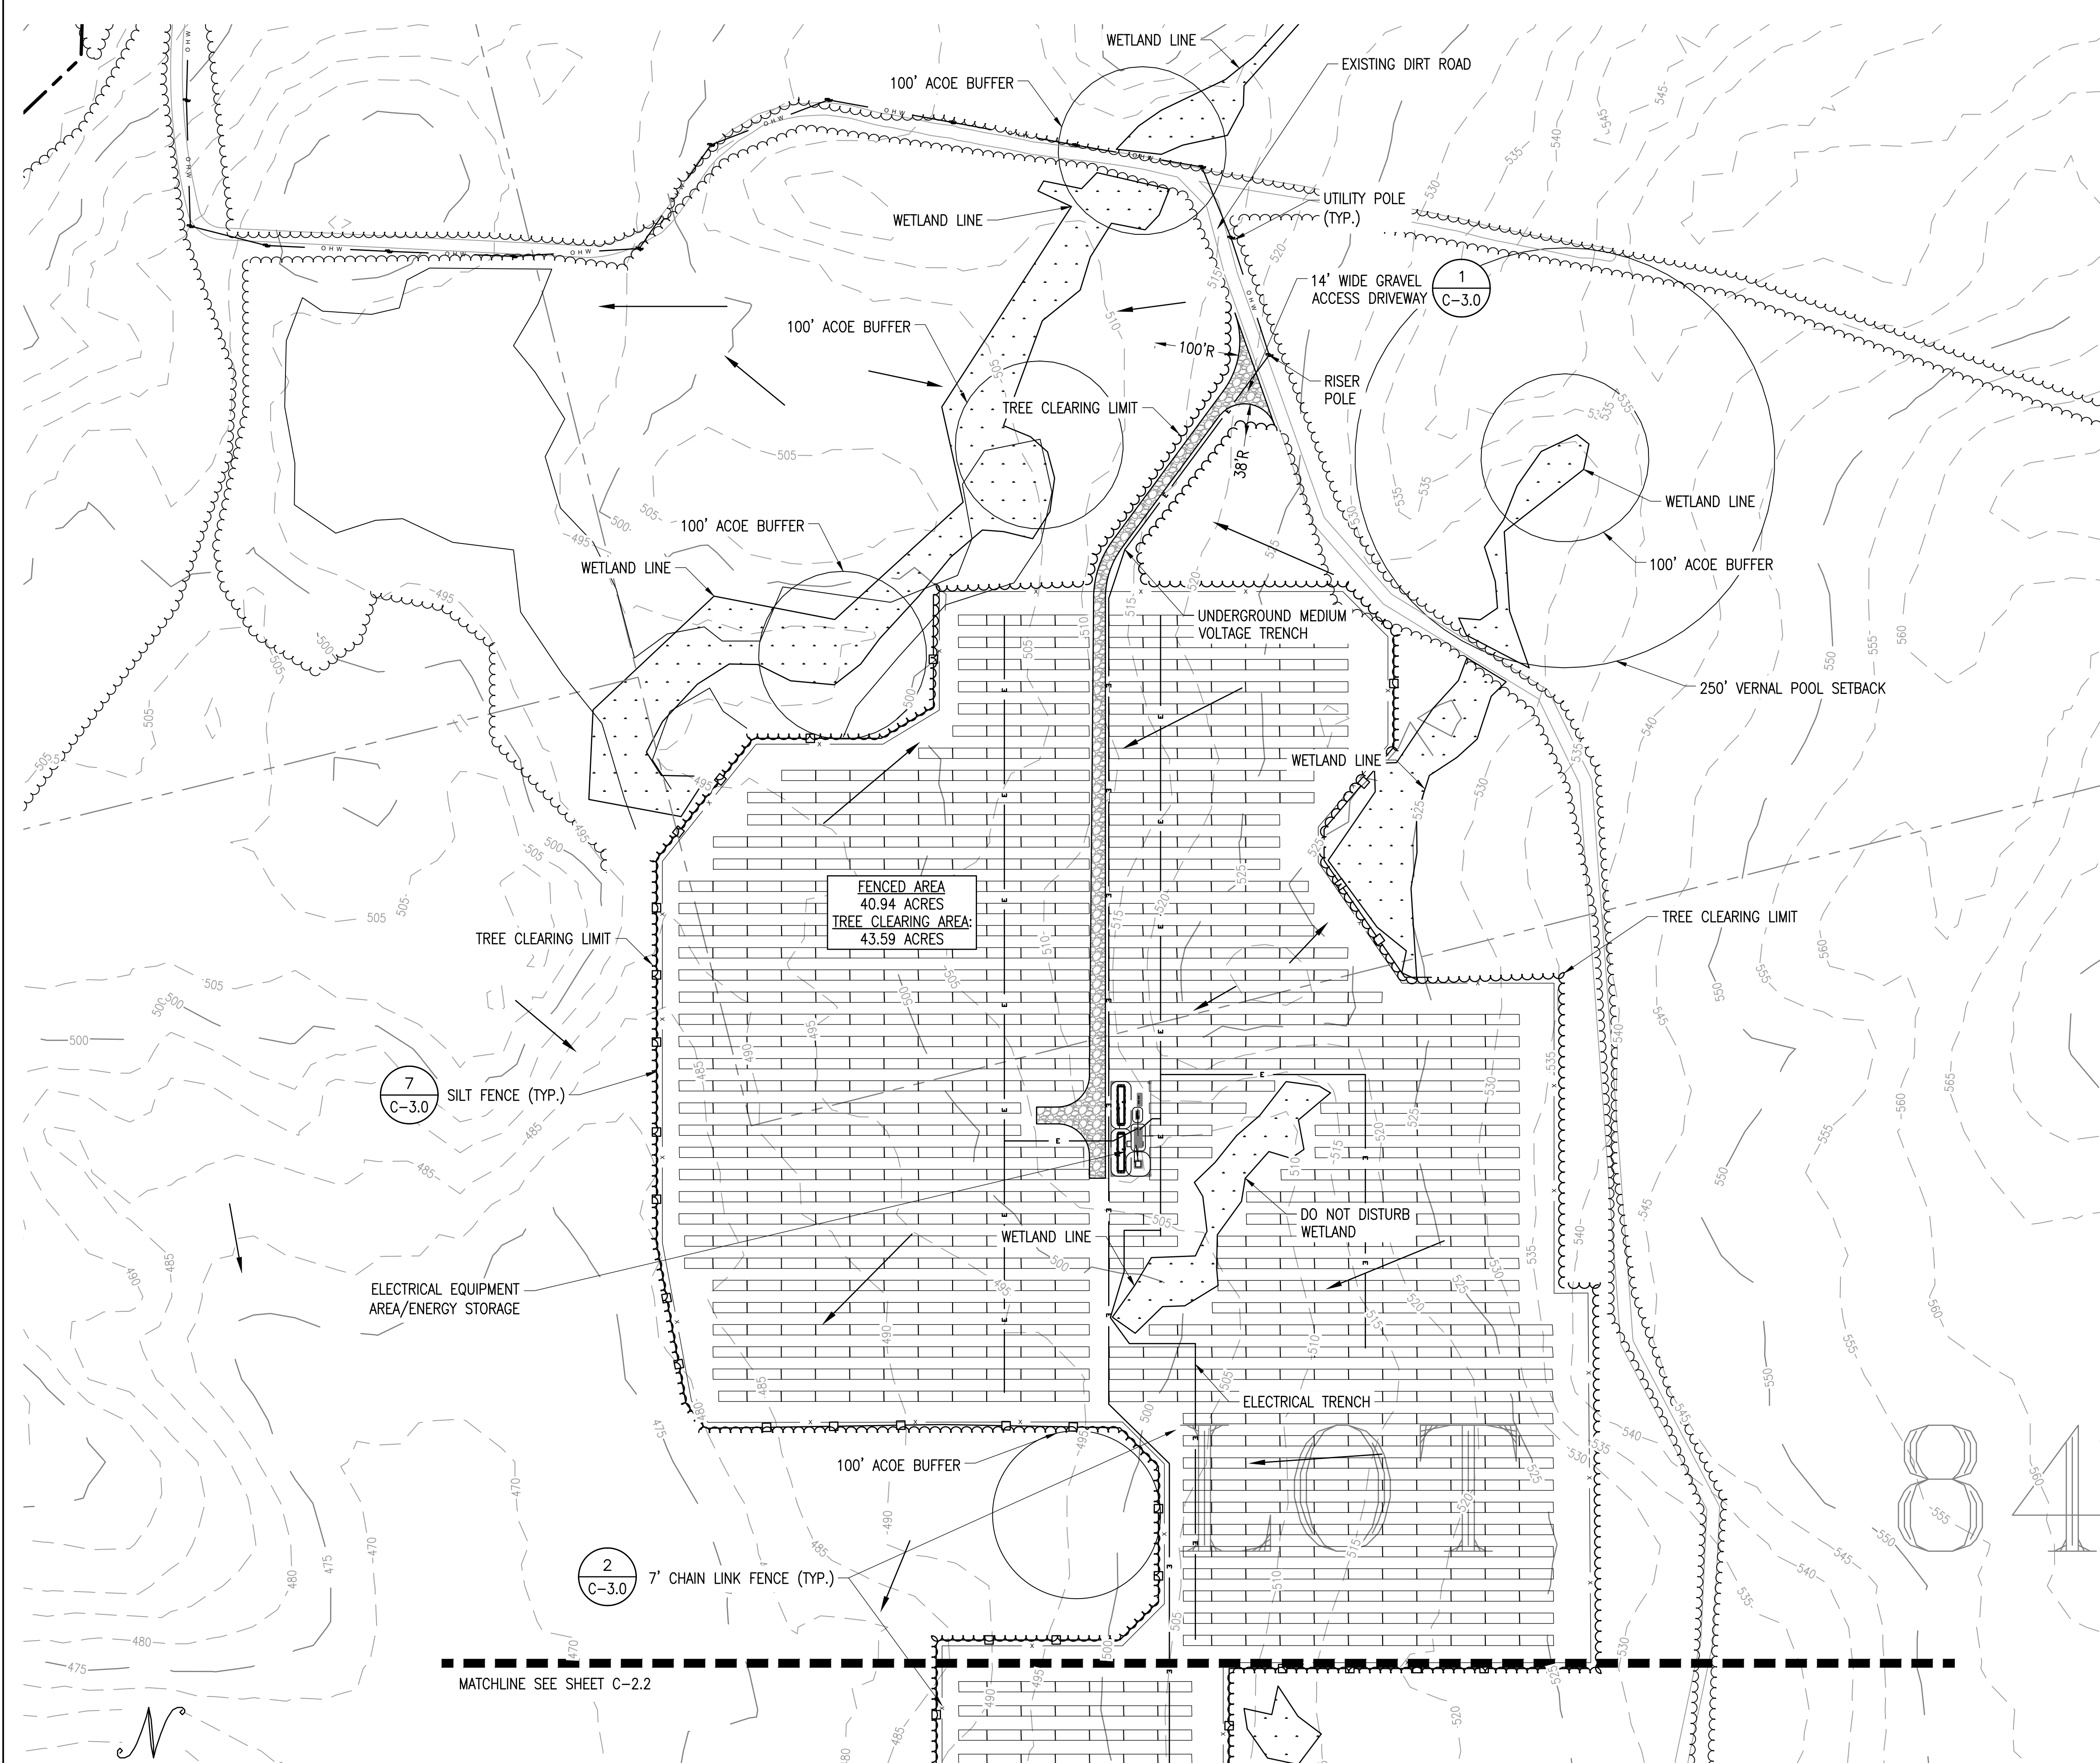

PROPOSED SITE PLAN - NORTH PORTION

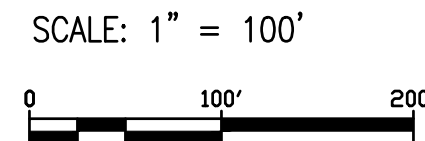

LEGEND

- SOLAR MODULES
- ROAD (GRAVEL)
- FENCE LINE
- PROPERTY LINE
- FLOW DIRECTION
- (E) MAJOR CONTOUR
- (E) MINOR CONTOUR
- TREELINE
- SILT FENCE
- WETLANDS

RESOURCE NOTES:

1. NATURAL RESOURCE FIELD SURVEYS WERE COMPLETED BY CES INC. IN DECEMBER 2019 AND JANUARY 2020 ON A PORTION OF THE SITE, AS SHOWN ON THIS PLAN.
2. WETLANDS WERE IDENTIFIED AND DELINEATED IN ACCORDANCE WITH 1987 CORPS OF ENGINEERS WETLAND DELINEATION MANUAL AND THE 2012 NORTHCENTRAL AND NORTHEAST REGIONAL SUPPLEMENT (VERSION 2.0).
3. VERNAL POOL DATA SHOWN HEREON WAS PROVIDED BY OUR KATAHDIN, BASED ON ASSESSMENTS COMPLETED BY S.W. COLE ENGINEERING IN 2018.

OWNER:

APPLICANT: C/O BORREGO SOLAR SYSTEMS, INC.
ATTN: DAVID ALBRECHT
55 TECHNOLOGY DRIVE, SUITE 102
LOWELL, MA 01851

ENGINEER: C/O BORREGO SOLAR SYSTEMS, INC.
ATTN: DAVID ALBRECHT
55 TECHNOLOGY DRIVE, SUITE 102
LOWELL, MA 01851


THIS DOCUMENT IS PROVIDED BY BORREGO SOLAR SYSTEMS, INC. TO FACILITATE THE SALE AND INSTALLATION OF A SOLAR POWER SYSTEM FROM BORREGO SOLAR SYSTEMS, INC. REPRODUCTION, RELEASE, OR UTILIZATION FOR ANY OTHER PURPOSE, WITHOUT PRIOR WRITTEN CONSENT IS STRICTLY PROHIBITED.



BORREGO SOLAR

55 TECHNOLOGY DRIVE, SUITE 102
LOWELL, MA 01851
PHONE: (888) 898-6273
FAX: (888) 843-6778
WWW.BORREGOSOLAR.COM

NOT FOR
CONSTRUCTION

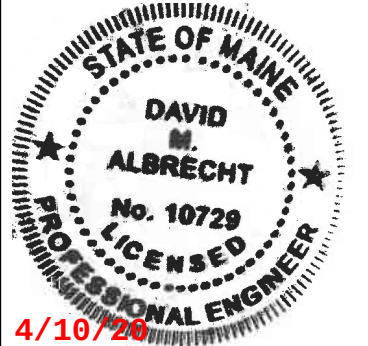

David Albrecht

PLAN SET
KATAHDIN AVE
MILLINOCKET, MAINE 04462

PROJECT NUMBER:
905-3001

REV	DATE	DRAWN	CHECKED	RELEASE LEVEL	SITE USE PERMIT SET
	04/10/20	LBD	DMA		

SCALES STATED ON DRAWINGS
ARE VALID ONLY WHEN PLOTTED
ARCH D 24" X 36"

C-2.1

PROPOSED SITE PLAN -
NORTH PORTION

TECHNOLOGY DRIVE, SUITE 10
LOWELL, MA 01851
PHONE: (888) 898-6273
FAX: (888) 843-6778
WWW.BORREGOSOLAR.COM

STATE OF MAINE
DAVID
M.
ALBRECHT
No. 10729
LICENSED
PROFESSIONAL ENGINEER
4/10/19

David Reed

PROJECT NUMBER
905-3001

REV	DATE	DRAWN	CHECKED	RELEASE LEVEL
04	10/20	LBD	DMA	SITE USE PERMIT SET

SCALES STATED ON DRAWINGS
 ARE VALID ONLY WHEN PLOTTED
 ARCH D 24" X 36"

C-2.2

A horizontal graphic scale bar with three segments. The first segment is labeled '0' at its left end. The second segment is labeled '100'' at its right end. The third segment is labeled '200'' at its right end.

