
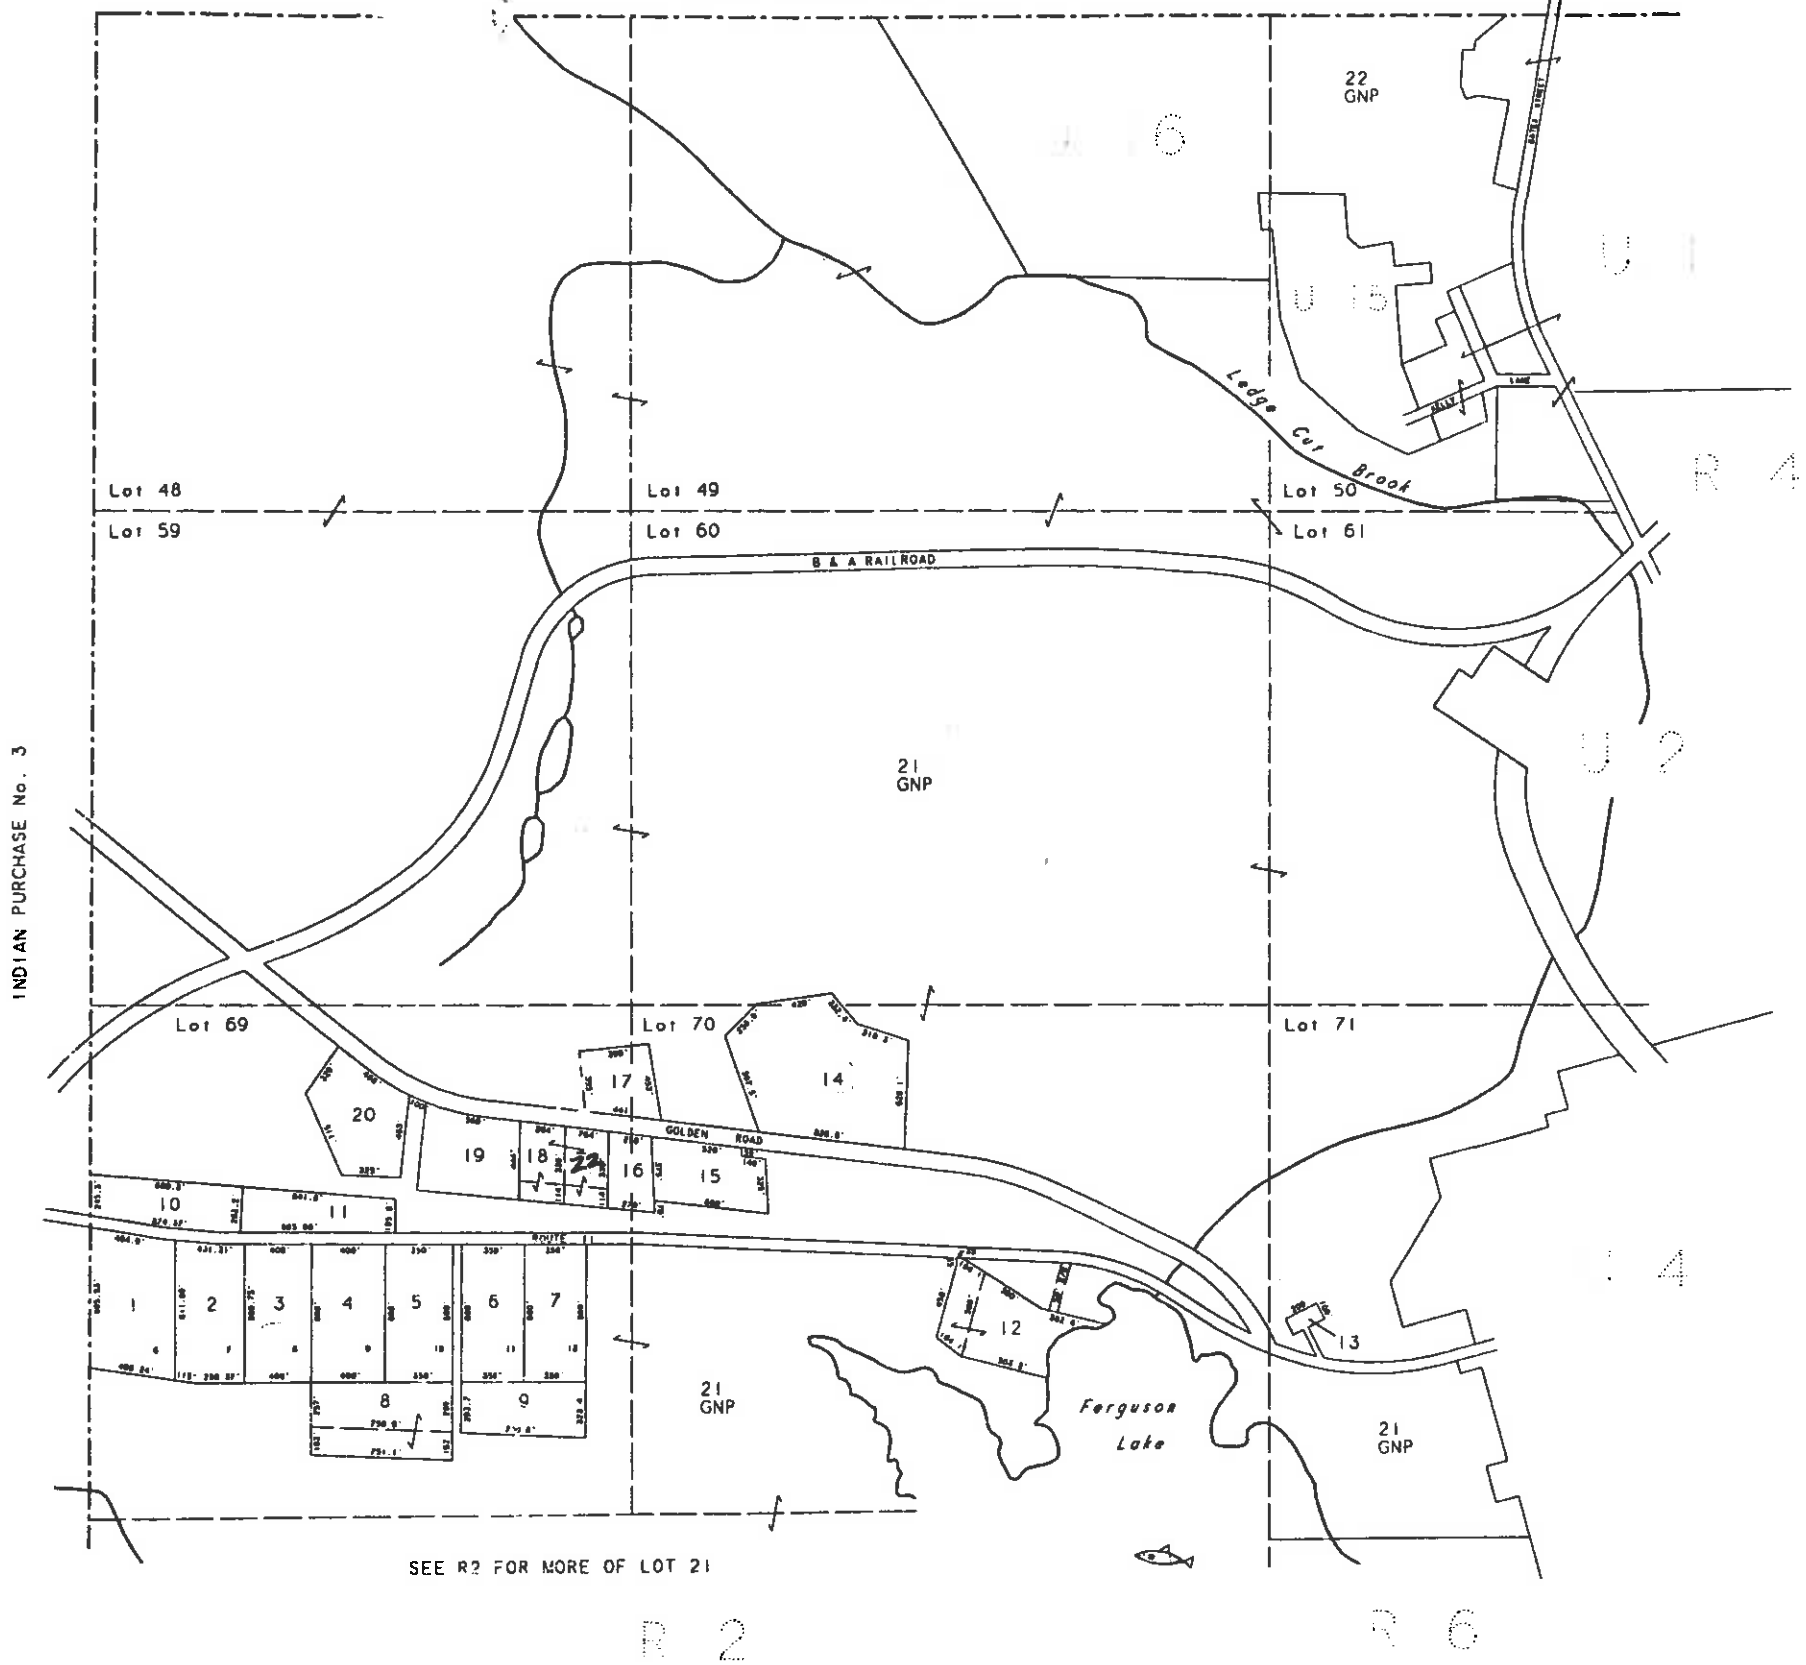


INDIAN PURCHASE No. 3

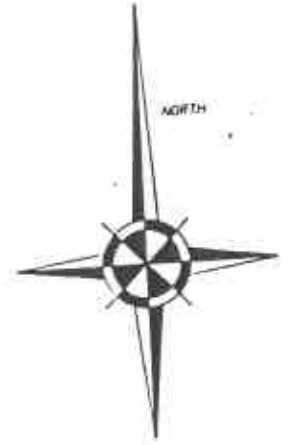

INDIAN PURCHASE No. 3

SEE R2 FOR MORE OF LOT 21

LEGEND

- PARCEL NUMBERS 45
- ADJACENT MAPS - RURAL R 5
- ADJACENT MAPS - URBAN U 5

COOLONG LAND SURVEYS
 FORESTRY SURVEYING
 MC 65 LINCOLN BOX 3870 MAINE 04457
 738-4631

OUTLINE DIGITIZED FROM PRENTISS & CARLISLE Co., Inc. MAPS DATED APRIL 1, 1972. NATURAL FEATURES FROM THE GOLDEN ROAD SOUTH WERE DIGITIZED FROM A TOPOGRAPHIC MAP BY JAMES H. SEWALL, CO., DATED JANUARY 1977. THE TWO MAPS DO NOT COINCIDE.

TAX MAPS ARE NOT SURVEYS. THEY ARE COMPILED FROM AERIAL PHOTOGRAPHY, EXISTING SURVEYS AND LAND OWNER'S DESCRIPTIONS. THEY ARE FOR ASSESSMENT PURPOSES ONLY AND NOT FOR CONVEYANCES.

PROPERTY MAP
TOWN OF MILLINOCKET
PENOBSCOT COUNTY, MAINE

SCALE: 1 INCH = 500 FEET

MARCH 1, 1995