
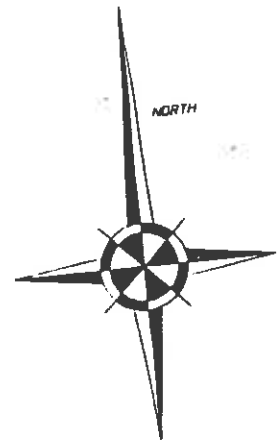


U  
R  
R

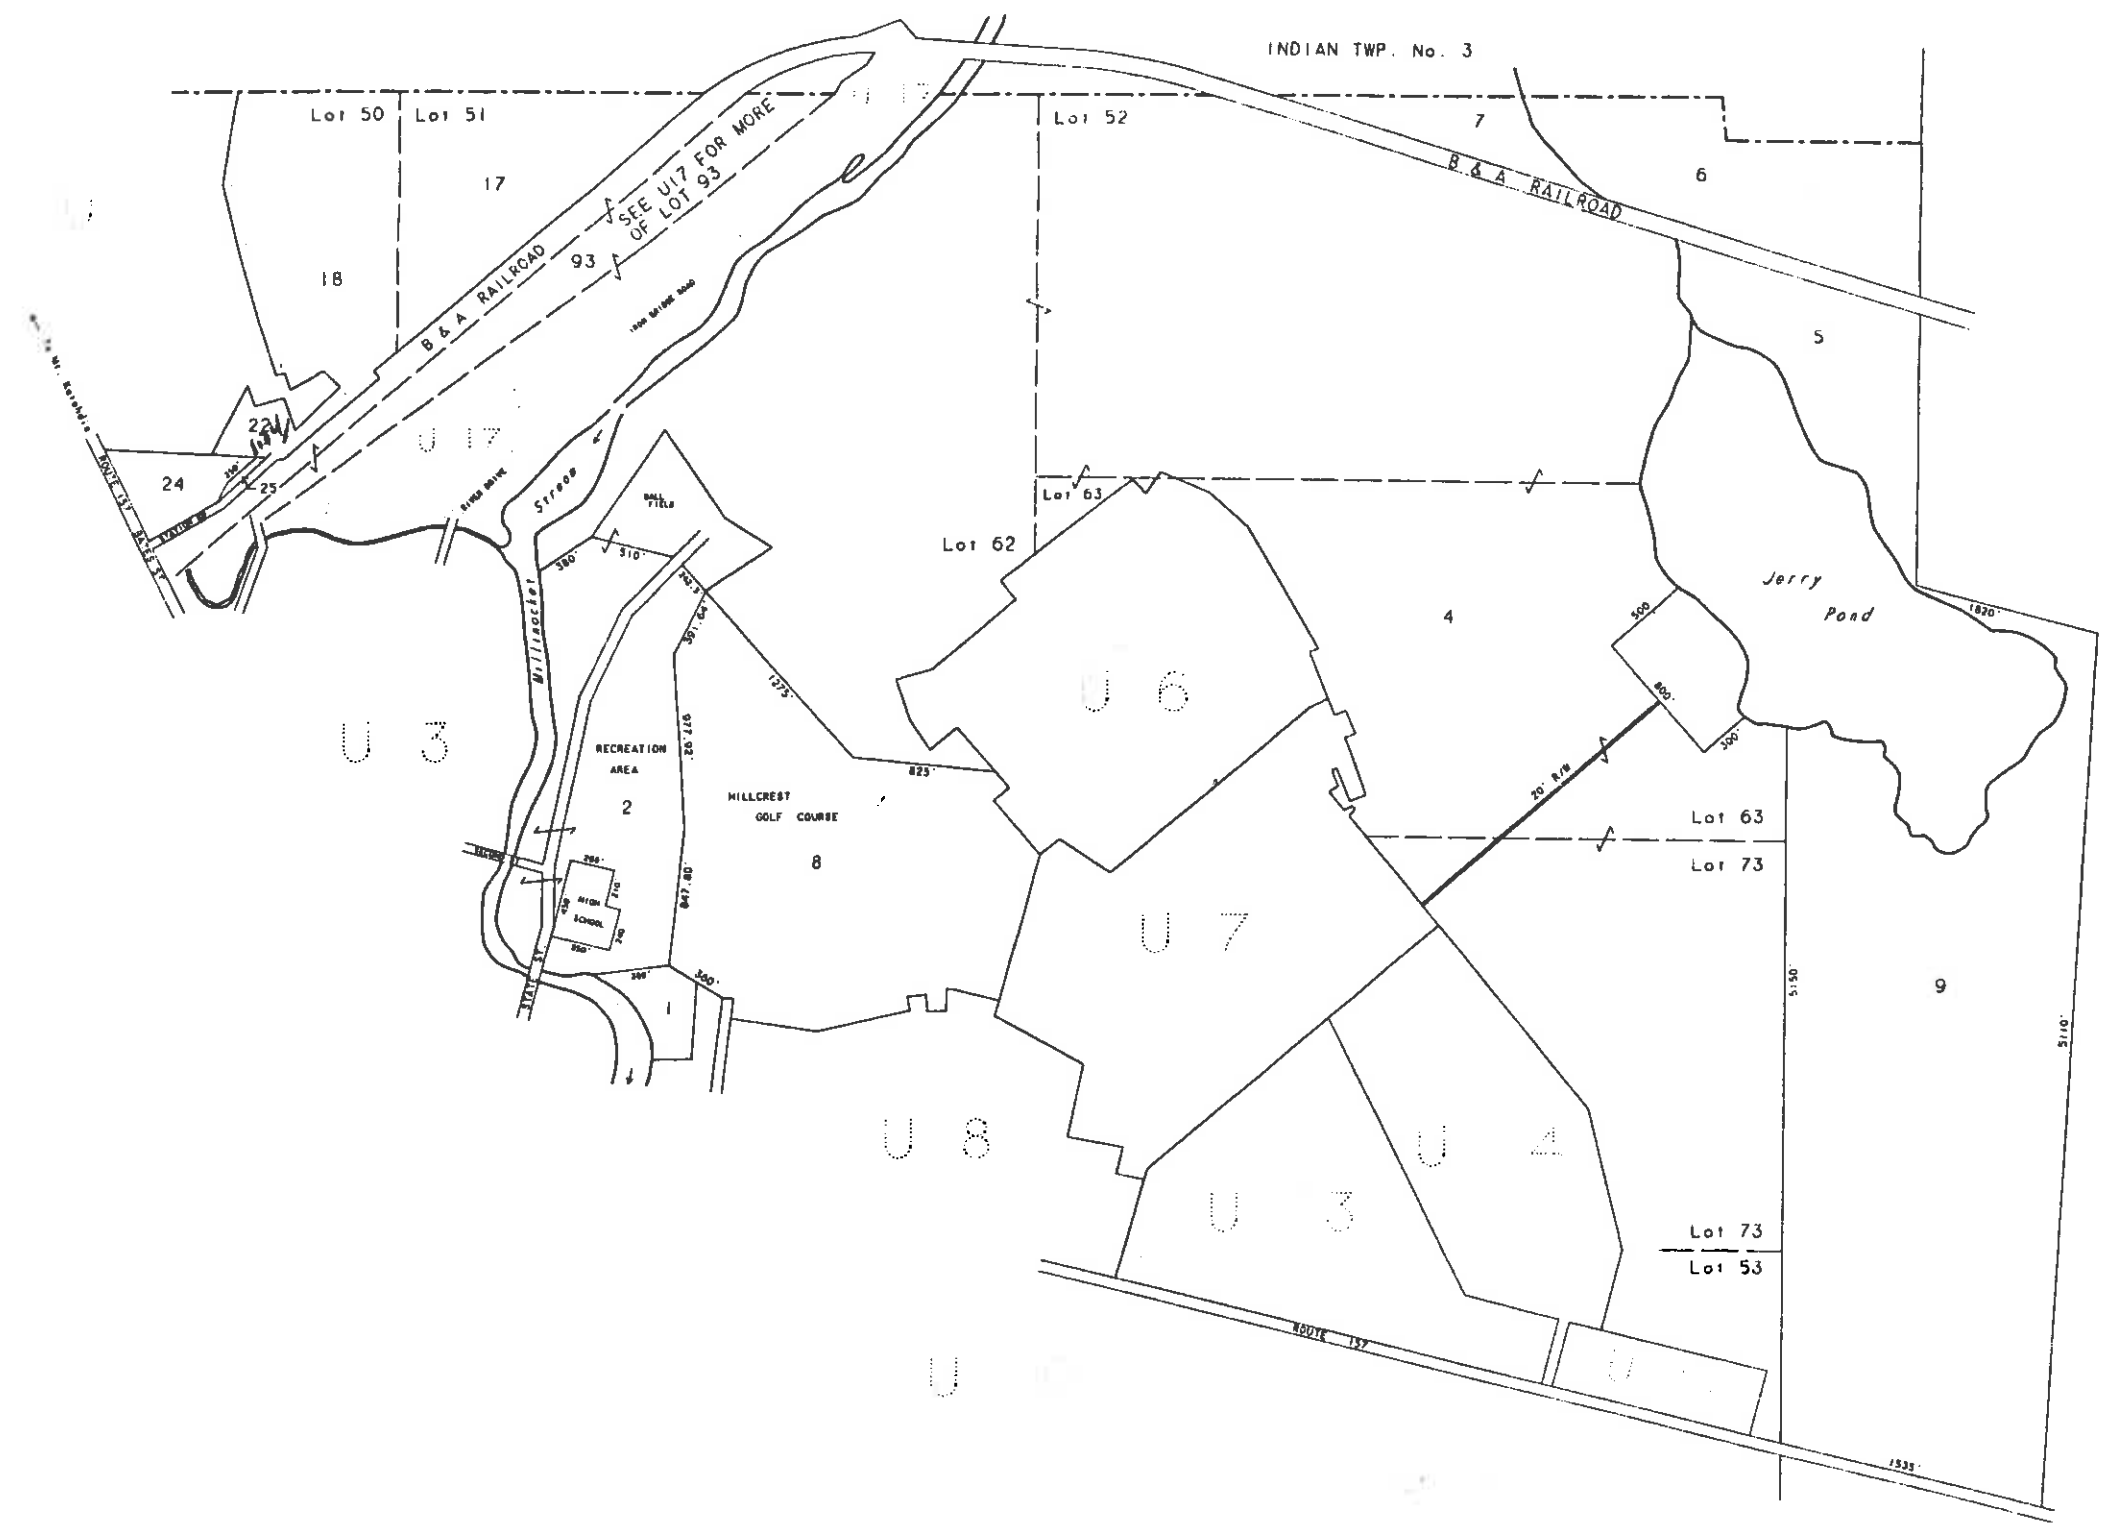

R 8

LEGEND

- PARCEL NUMBERS 45
- ADJACENT MAPS - RURAL
- ADJACENT MAPS - URBAN

COOLONG LAND SURVEYS

FORESTRY SURVEYING

MC 63 LINCOLN BOX 3870 MAINE 04457 738-4631

PROPERTY MAP  
TOWN OF MILLINOCKET  
PENOBSCOT COUNTY, MAINE

SCALE 1 INCH = 500 FEET MARCH 15 1995

OUTLINE DIGITIZED FROM PRENTISS & CARLISLE Co. Inc. MAPS DATED APRIL 1, 1972

TAX MAPS ARE NOT SURVEYS. THEY ARE COMPILED FROM AERIAL PHOTOGRAPHY, EXISTING SURVEYS AND LAND OWNER'S DESCRIPTIONS. THEY ARE FOR ASSESSMENT PURPOSES ONLY AND NOT FOR CONVEYANCES.