


INDIAN PURCHASE No. 3

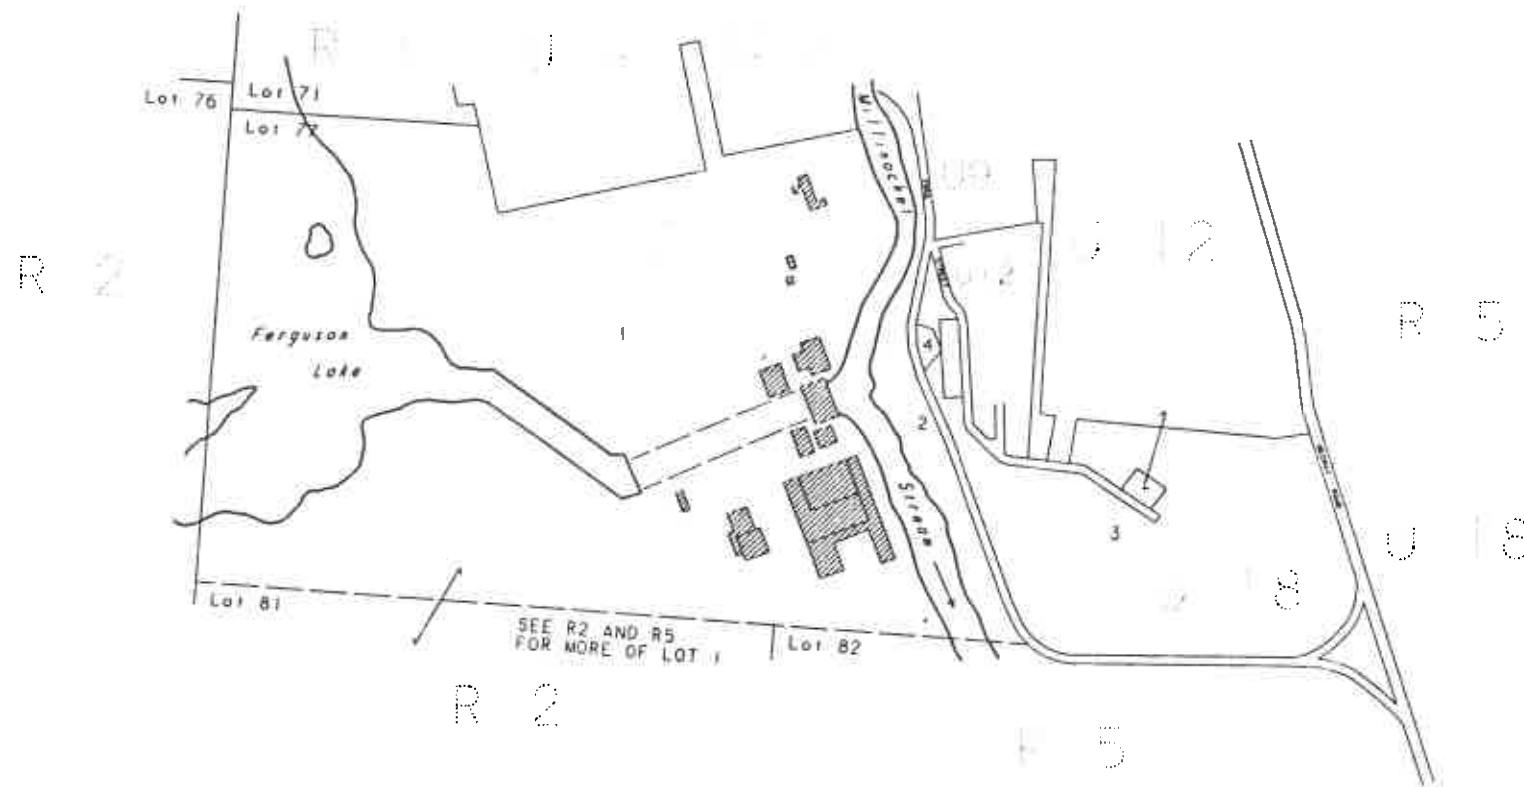

LEGEND

- PARCEL NUMBERS 45
- ADJACENT MAPS - RURAL R 2
- ADJACENT MAPS - URBAN U 18



OUTLINE DIGITIZED FROM PRATTIS & CARLISLE CO. MAPS DATED APRIL 1, 1979

TAX MAPS ARE NOT SURVEYS. THEY ARE COMPILED FROM AERIAL PHOTOGRAPHY, EXISTING SURVEYS AND LAND OWNER'S DESCRIPTIONS. THEY ARE FOR ASSESSMENT PURPOSES ONLY AND NOT FOR CONVEYANCES.

PROPERTY MAP
TOWN OF MILLINOCKET
PENOBSCOT COUNTY, MAINE

SCALE 1 INCH = 500 FEET

MARCH 1, 1995