


R 4

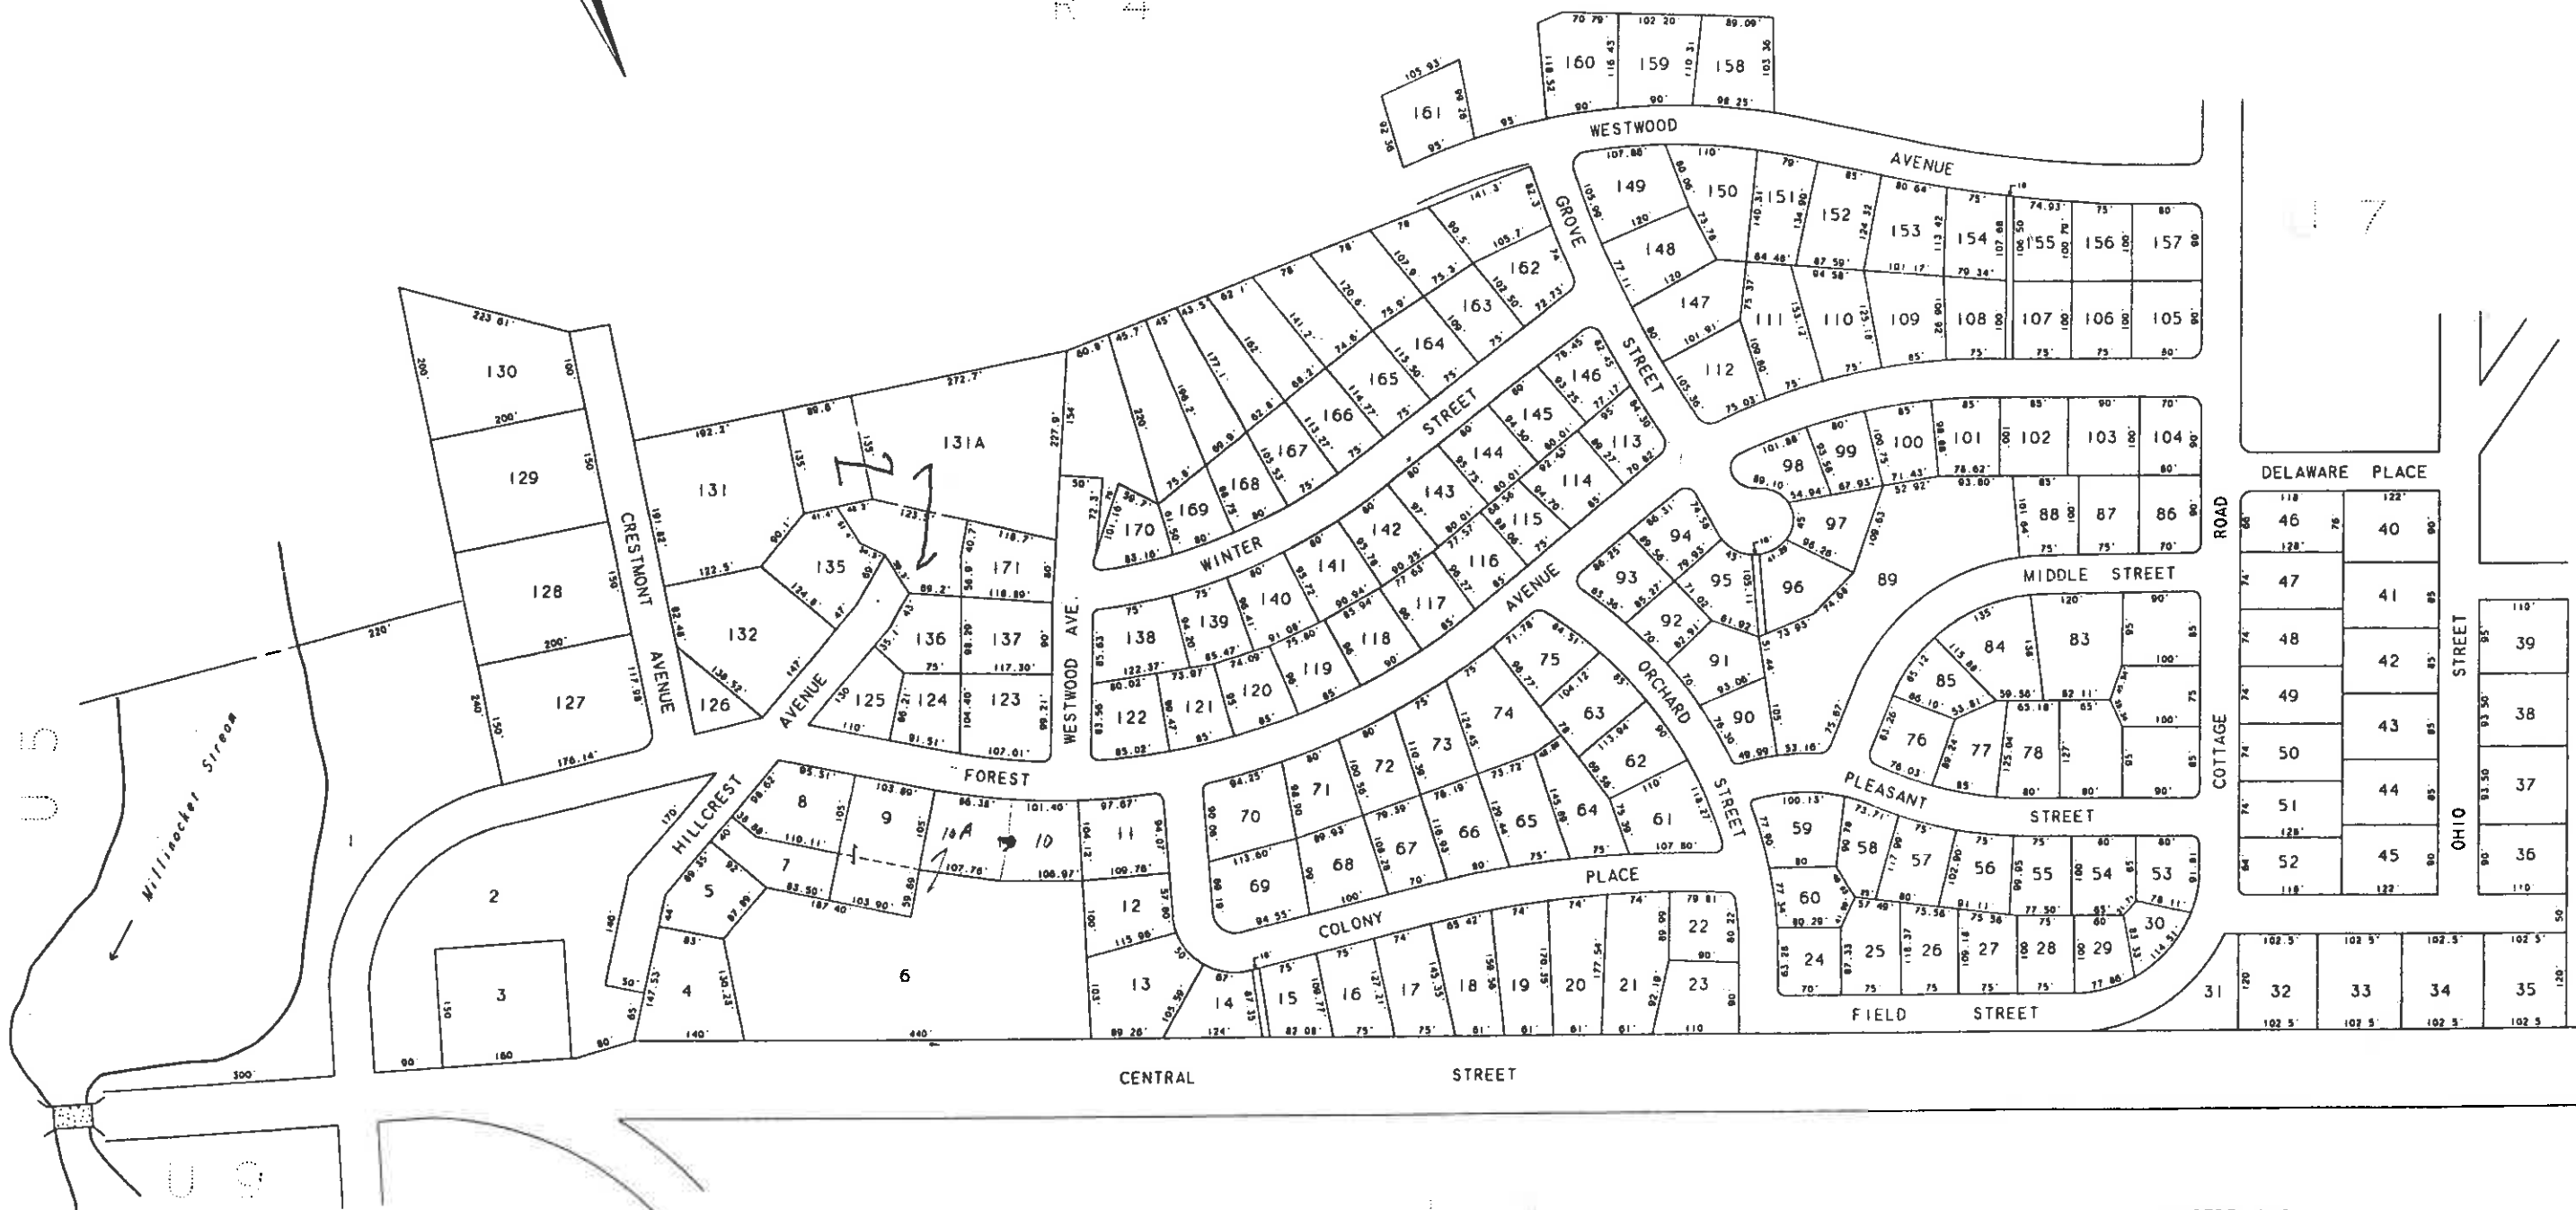

U 5

U 7

U 9

LEGEND

- PARCEL NUMBERS 45
- ADJACENT MAPS - RURAL
- ADJACENT MAPS - URBAN



TAX MAPS ARE NOT SURVEYS. THEY ARE COMPILED FROM AERIAL PHOTOGRAPHY, EXISTING SURVEYS AND LAND OWNER'S DESCRIPTIONS. THEY ARE FOR ASSESSMENT PURPOSES ONLY AND NOT FOR CONVEYANCES.

OUTLINE DIGITIZED FROM PRENTISS & CARLISLE Co. Inc. MAPS DATED APRIL 1, 1972

PROPERTY MAP
TOWN OF MILLINOCKET
PENOBSCOT COUNTY, MAINE

SCALE 1 INCH = 100 FEET

MARCH 1, 1995