
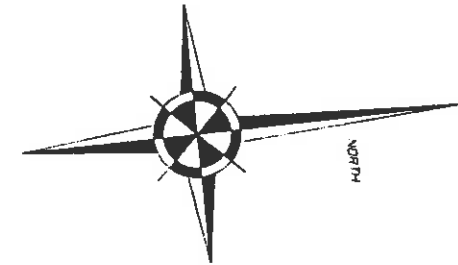


LEGEND

- PARCEL NUMBERS 45
- ADJACENT MAPS - RURAL
- ADJACENT MAPS - URBAN

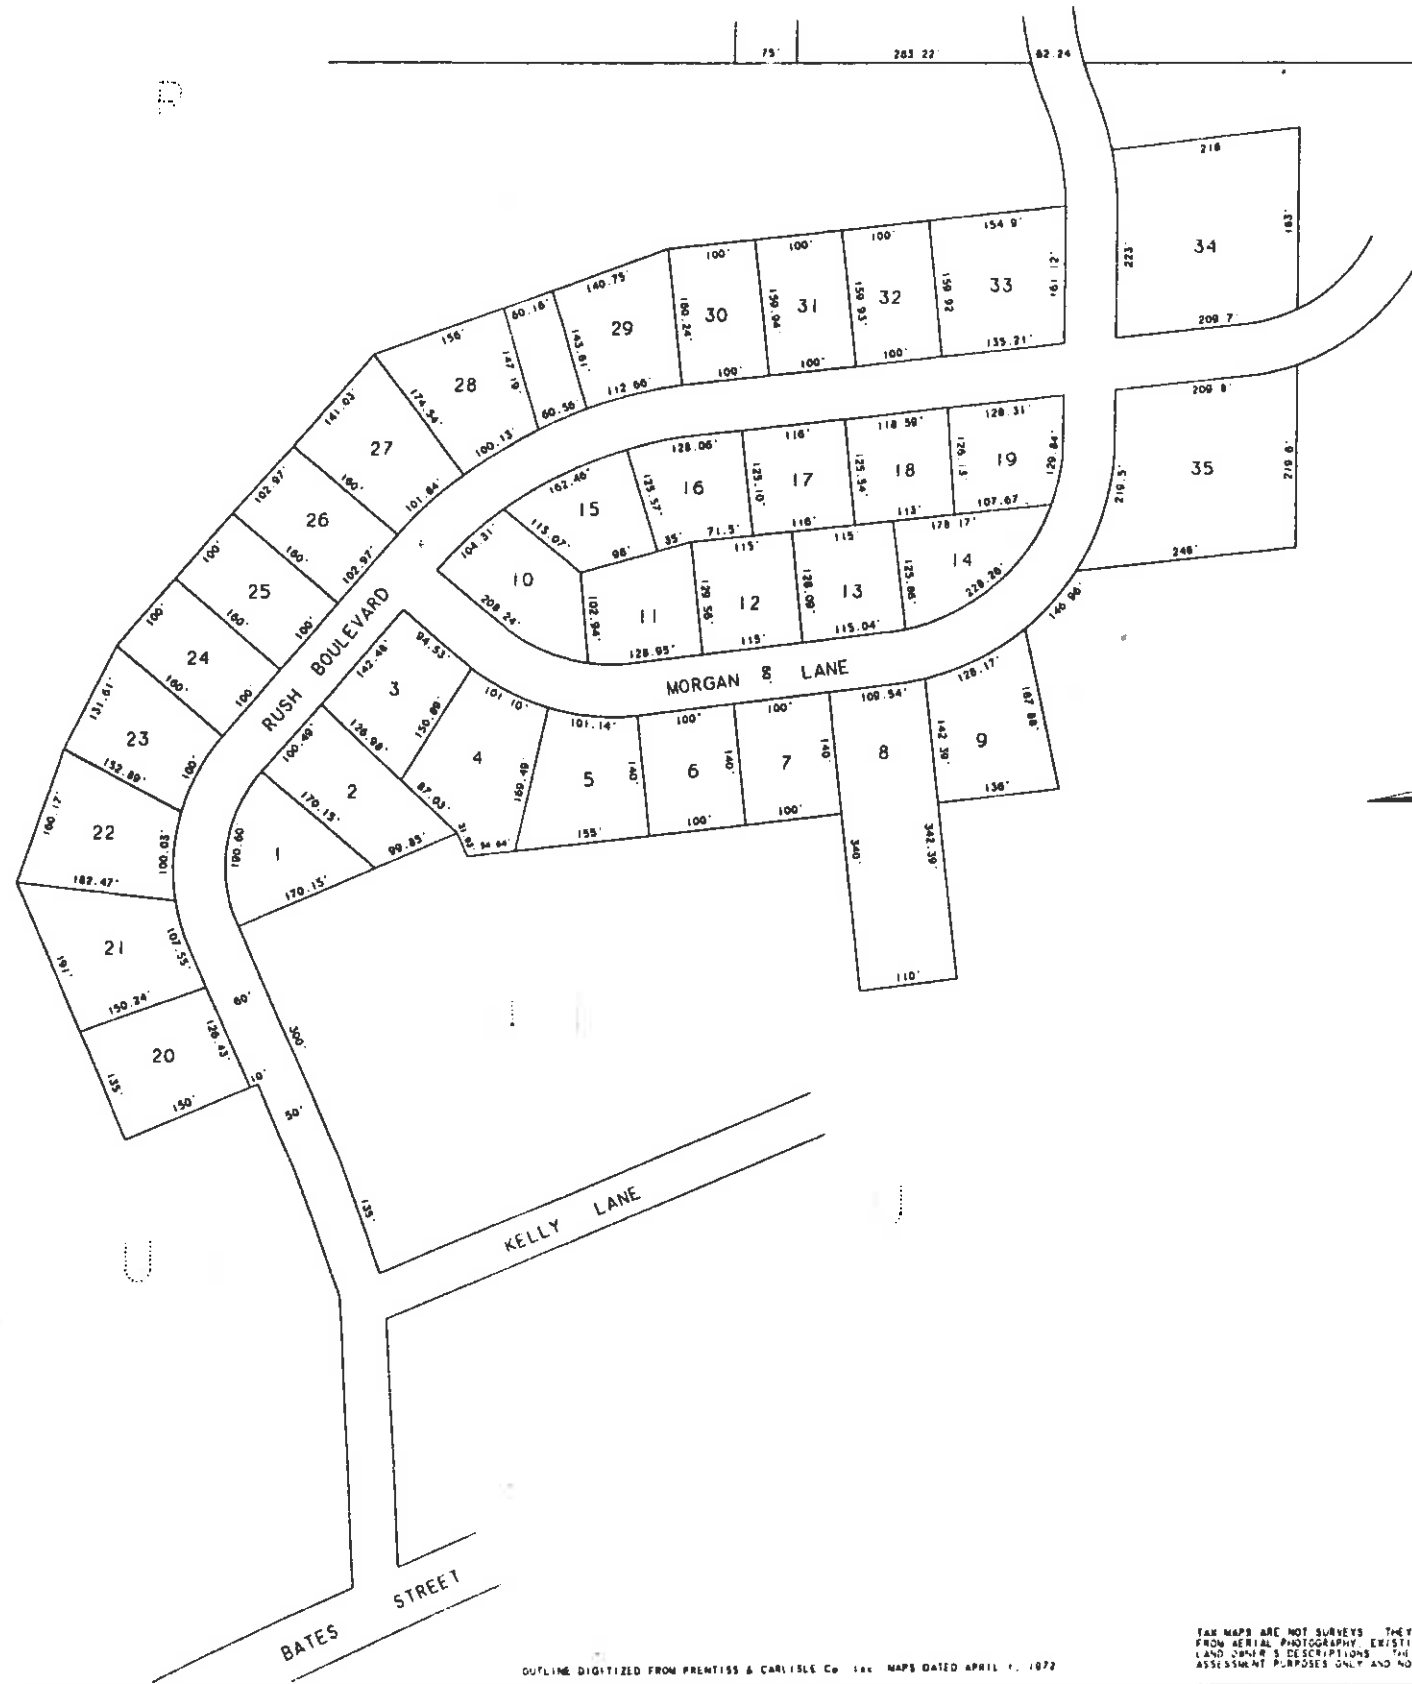

MILLINOCKET
INDIAN PURCHASE No. 3

PROPERTY MAP
TOWN OF MILLINOCKET
PENOBSCOT COUNTY, MAINE

SCALE 1 INCH = 100 FEET

MARCH 1, 1995

THIS MAP IS NOT A SURVEY. IT IS COMPILED FROM AERIAL PHOTOGRAPHY, EXISTING SURVEYS AND LAND OWNER'S DESCRIPTIONS. IT IS INTENDED FOR ASSESSMENT PURPOSES ONLY AND NOT FOR CONVEYANCES.

OUTLINE DIGITIZED FROM PRENTISS & CARLISLE Co. MAPS DATED APRIL 1, 1972