


KATAHDIN AVE. EXT.  
 B & A RR.  
 KATAHDIN AVE. EXT.

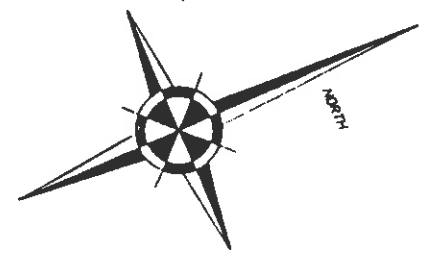


MATCH LINE  
 MATCH LINE

INDIAN PURCHASE No. 3  
 MILLINOCKET

93  
 B & A RAILROAD  
 SEE R4 FOR MORE OF LOT 93

B & A RAILROAD

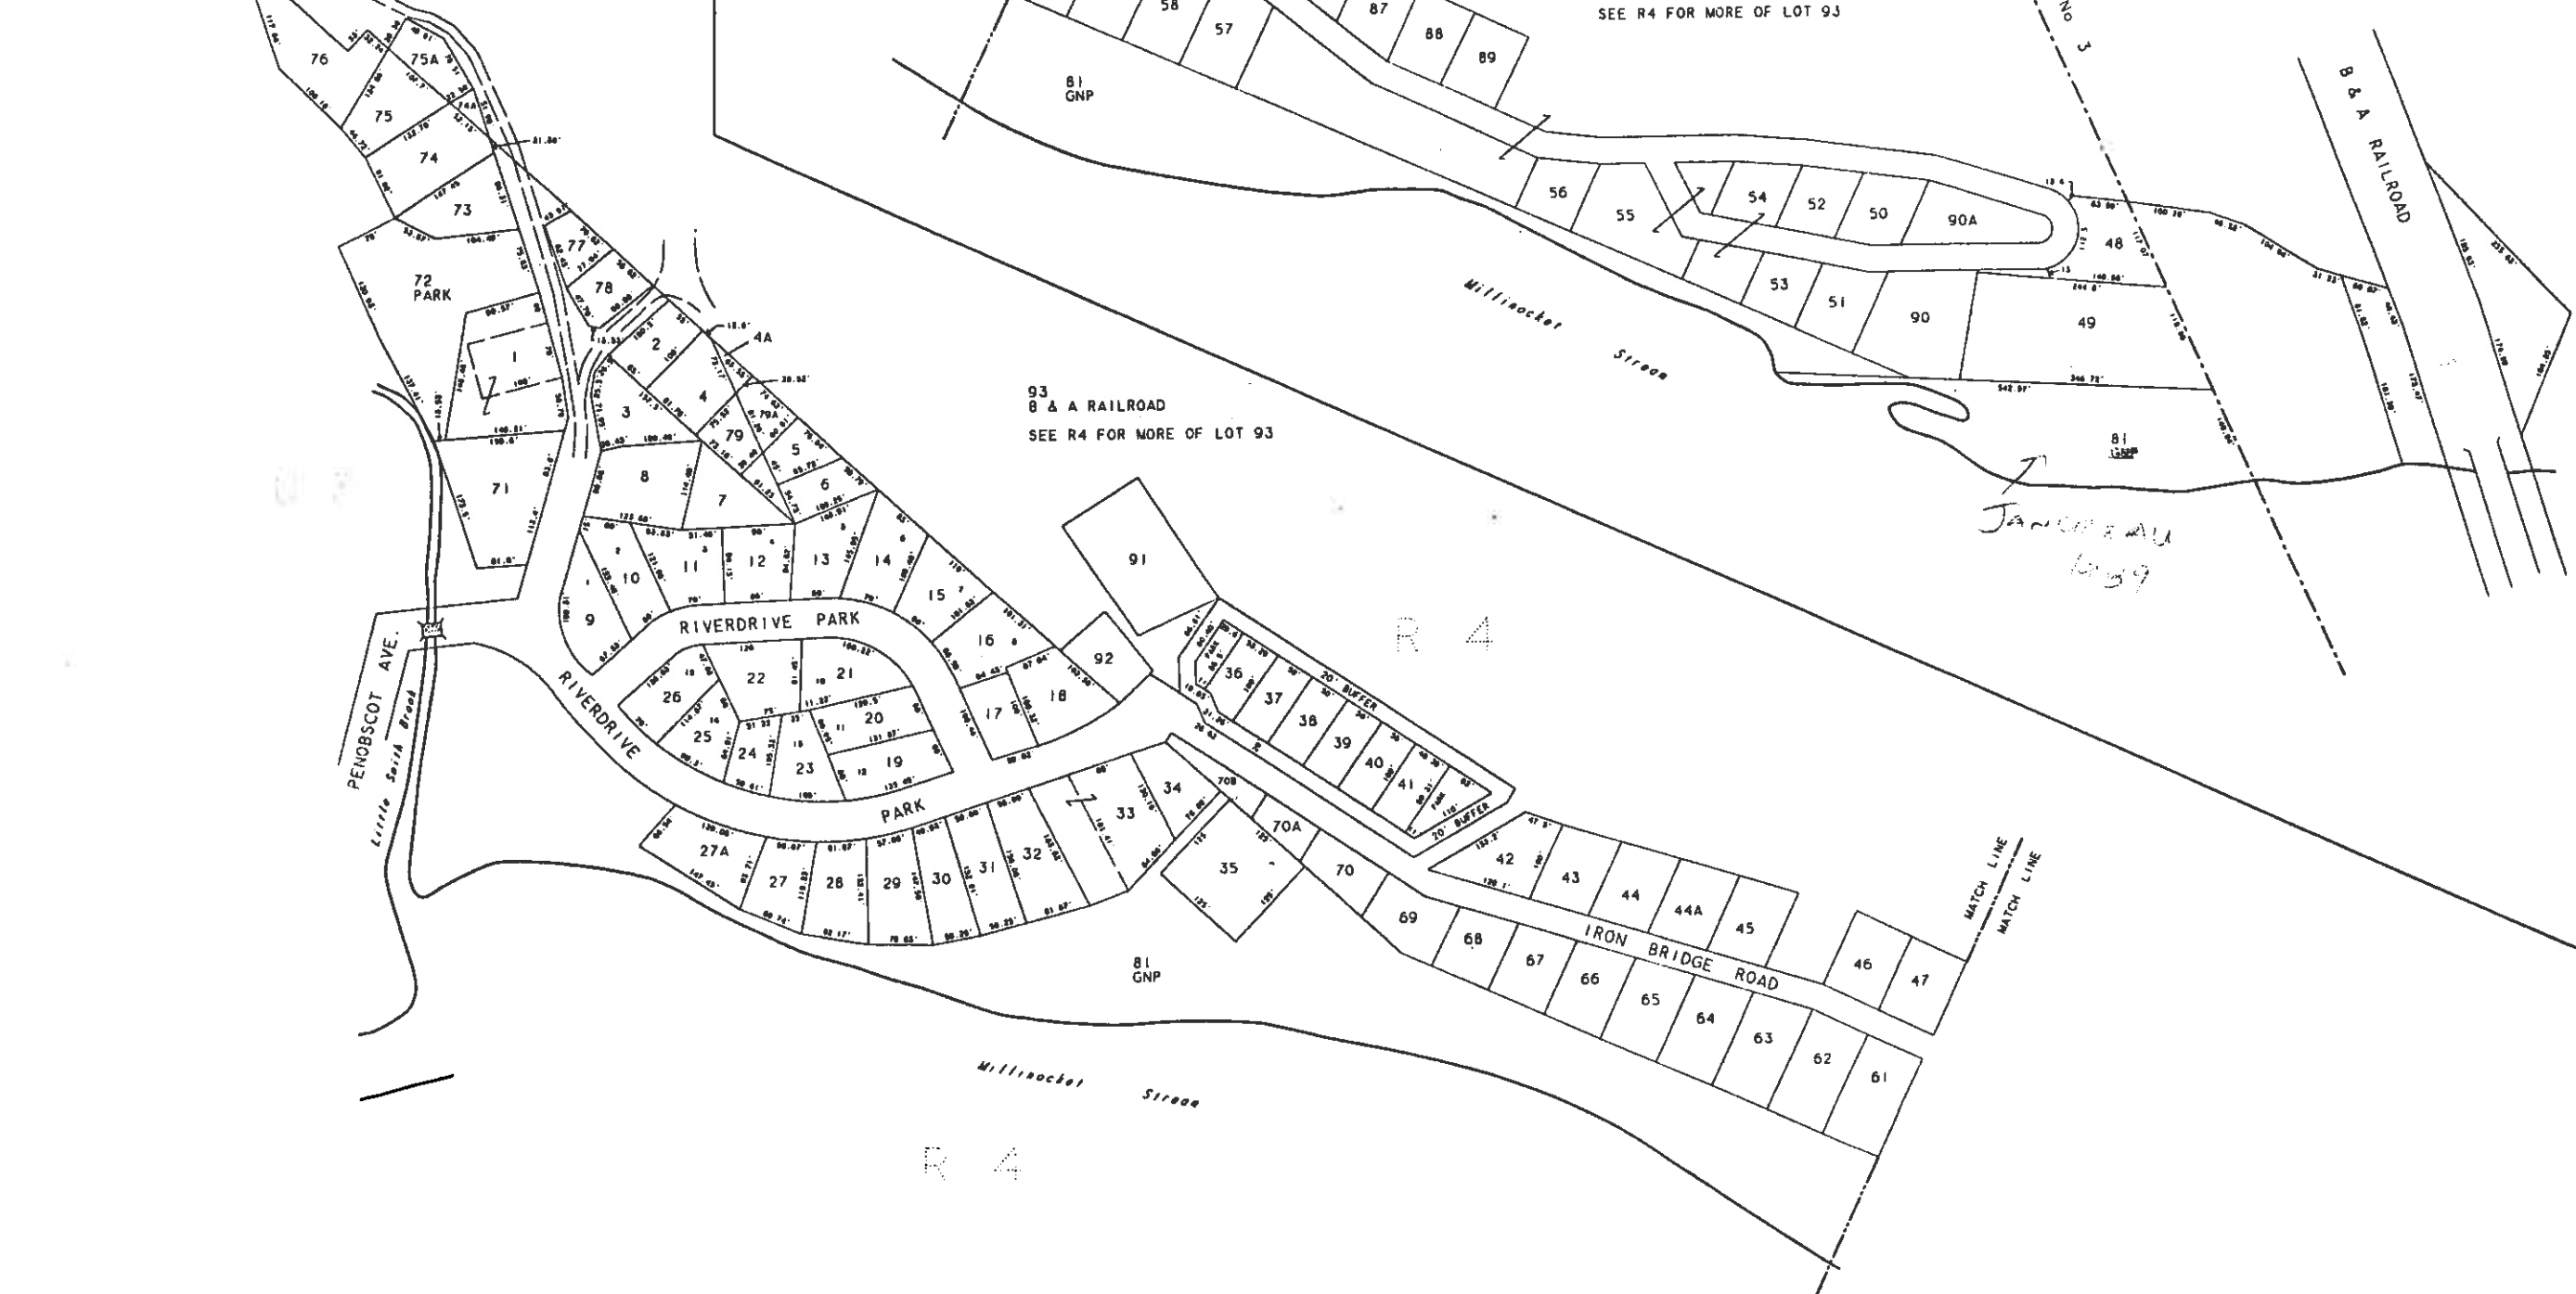

93  
 B & A RAILROAD  
 SEE R4 FOR MORE OF LOT 93

JANUARY  
 1959

R 4

R 4

MATCH LINE  
 MATCH LINE

LEGEND  
 PARCEL NUMBERS 45  
 ADJACENT MAPS RURAL  
 ADJACENT MAPS URBAN



PROPERTY MAP  
 TOWN OF MILLINOCKET  
 PENOBSCOT COUNTY, MAINE